



SHALLOW WATER HABITAT EXCAVATION TYPES

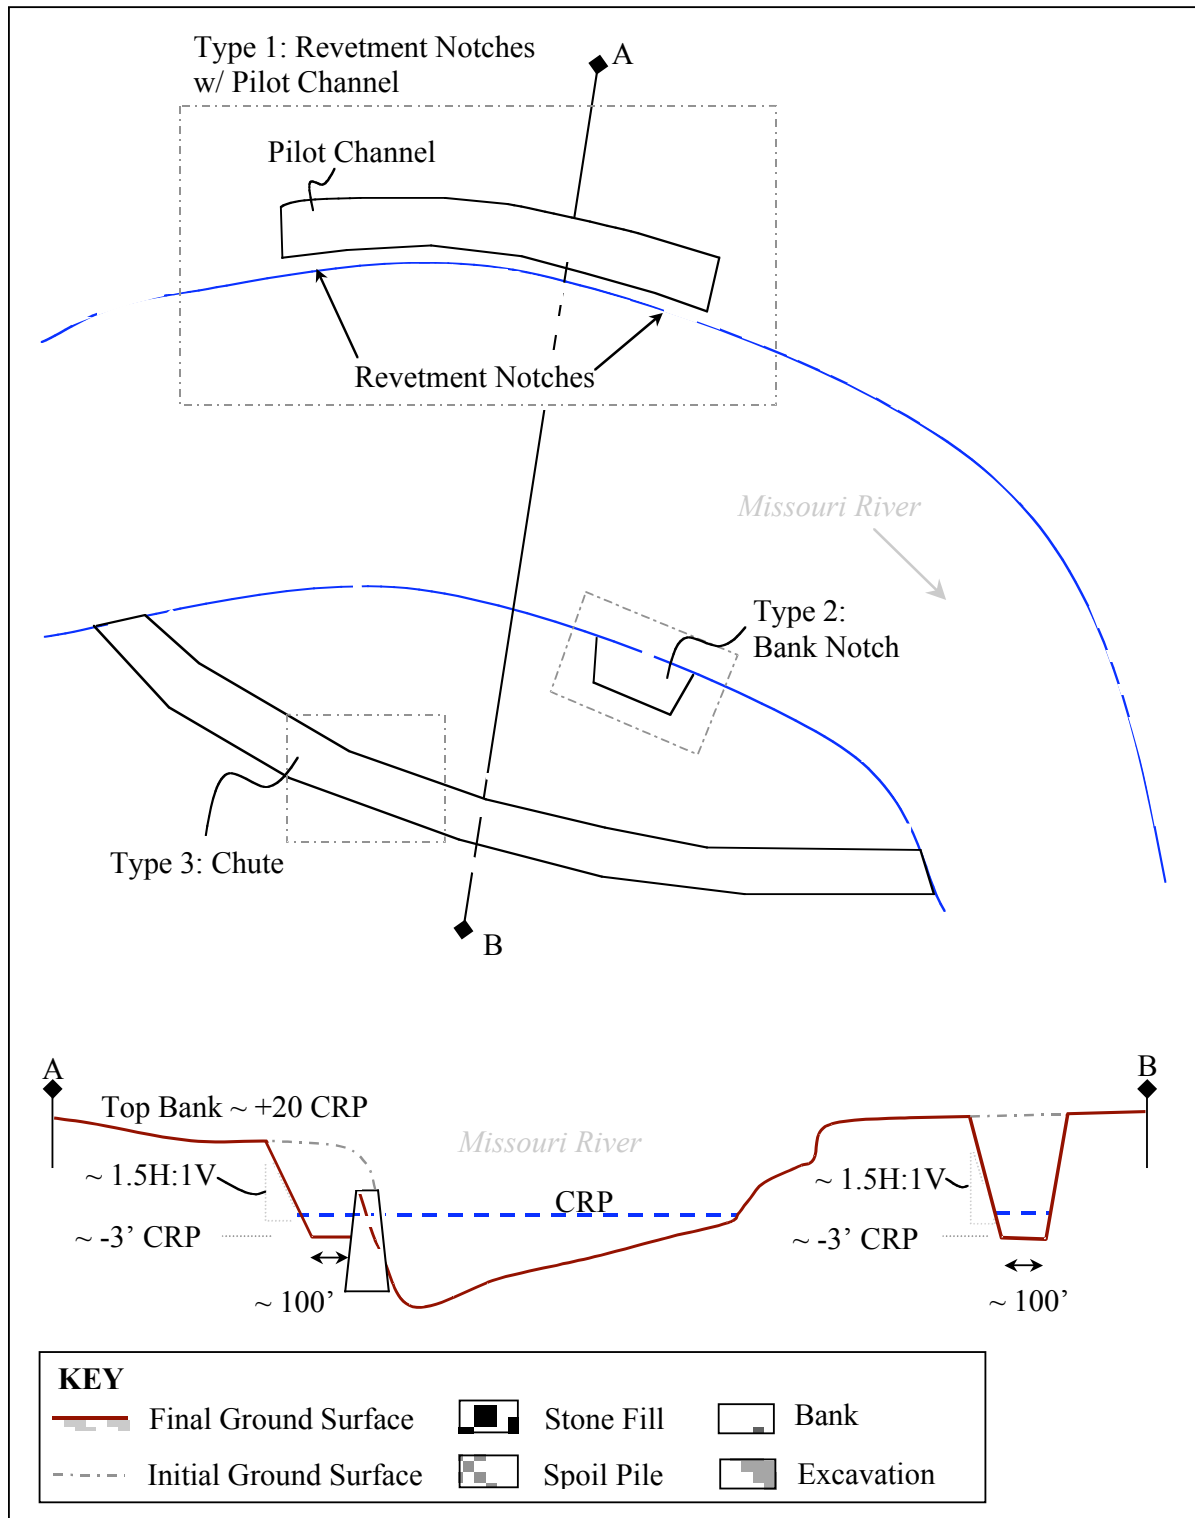

*CRP = Construction Reference Plane = Elevation representing flow exceeded 75% of the time

Typical Bank Notch Excavation Details

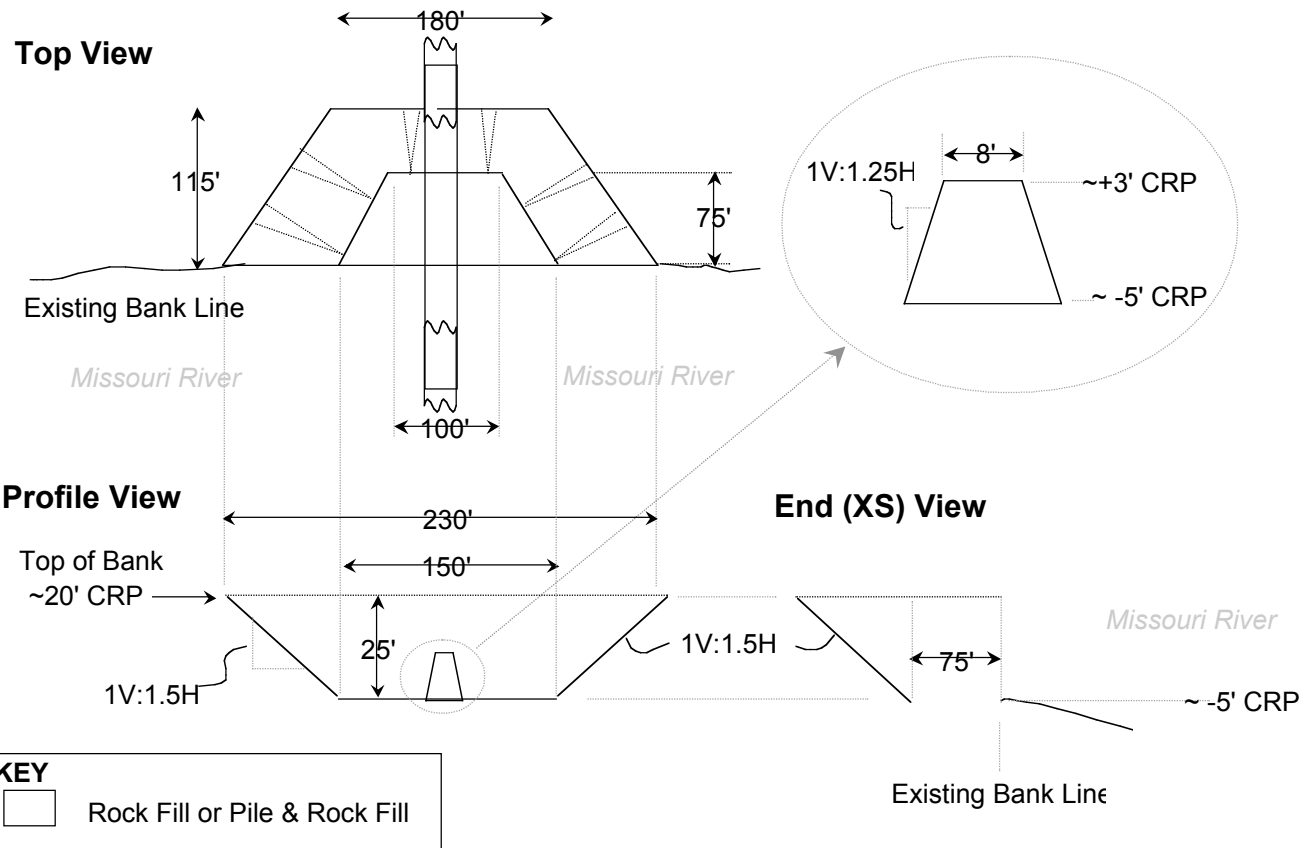

*CRP = Construction Reference Plane = Elevation Representing Flow Exceeded 75% of the ti